

RAYMOND JAMES STADIUM

TAMPA, FLORIDA

SEATING BOWL GLASS RAILING REPLACEMENT PROJECT



CONSTRUCTION
DOCUMENTS PACKAGE
JANUARY 24, 2023

DRAWINGS INCLUDED
IN THIS SET:

- X0-0 - COVER SHEET
- A0-1 - ARCHITECTURAL GRAPHIC STANDARDS
- A1-4 - CLUB LEVEL REFERENCE PLAN
- A1-9 - UPPER DECK LEVEL REFERENCE PLAN
- A8-6-1 - RAILING ENLARGED PLANS & DETAILS

POPULOUS™
DRAWING PEOPLE TOGETHER®

POPULOUS, INC
Architecture, Engineering, Planning,
Interiors, Facility Programming
4800 Main Street, Suite 300
Kansas City, Missouri 64112
816-221-1500


POPULOUS™

POPULOUS, INC.
Architectural, Engineering,
Planning, Interior, Facility Programming
4800 Main, Suite 300
Kansas City, Missouri 64112
816-221-1500

**RAYMOND JAMES
STADIUM
TAMPA, FLORIDA**

PACKAGE
SEATING BOWL GLASS RAILING
REPLACEMENT PROJECT

REVISIONS		
NO.	DATE	DESCRIPTION

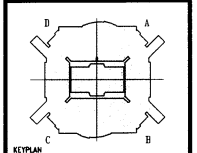



PROJECT NO. 19-4827-00 ISSUED BY: POPULOUS
DRAWN BY: REVIEWED BY:

ISSUED: 01/24/23
SHEET TITLE:

**REFERENCE PLAN
CLUB LEVEL
LEVEL 4**

CATEGORY - SUB-CATEGORY - SHEET

A.1-4

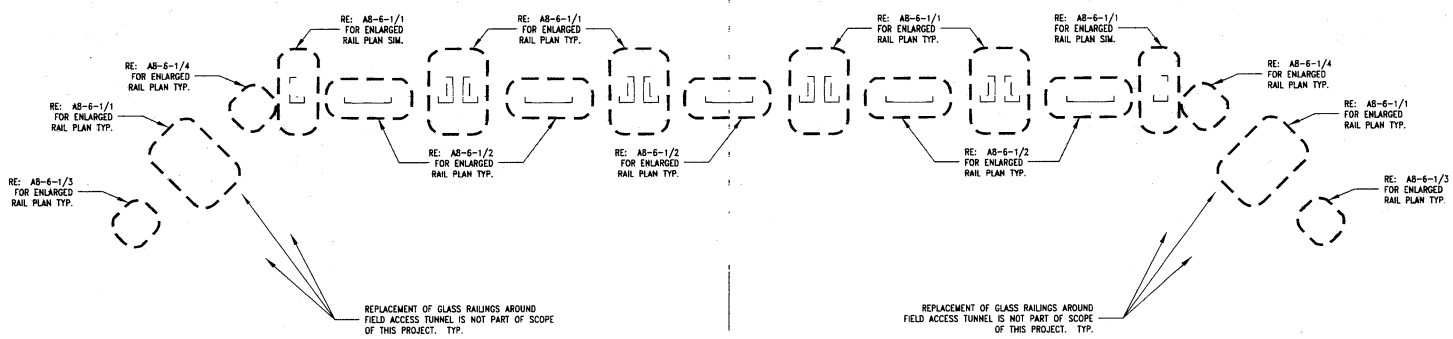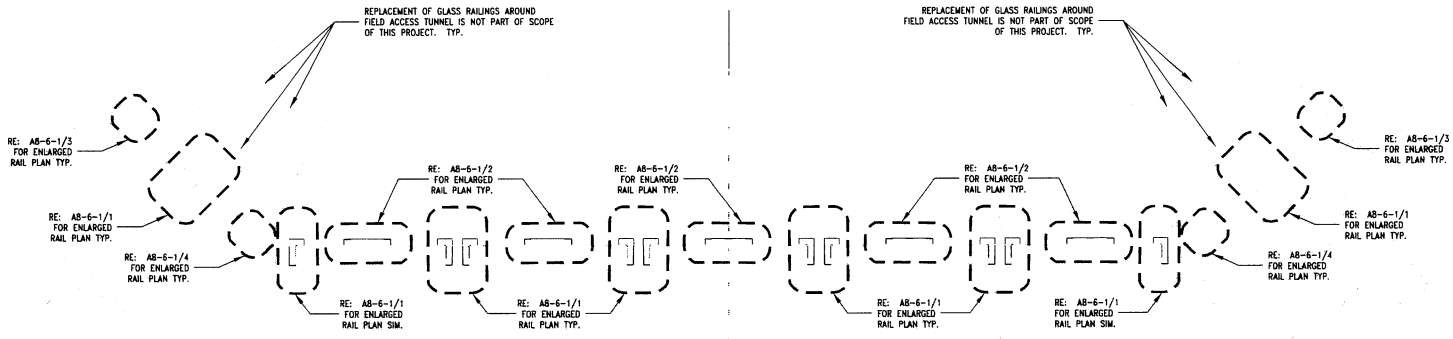**BUCCANEERS****BUCCANEERS**


POPULOUS™
DRAWING PEOPLE TOGETHER™

POPULOUS, INC.
Architecture, Engineering,
Planning, Interiors, Facility Programming
4800 Main, Suite 300
Kansas City, Missouri 64112
816-221-1500

**RAYMOND JAMES
STADIUM
TAMPA, FLORIDA**

PACKAGE
SEATING BOWL GLASS RAILING
REPLACEMENT PROJECT

REVISIONS		
NO.	DATE	DESCRIPTION

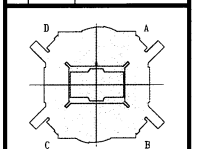


PROJECT NO. 19-4827-00 ISSUED BY: POPULOUS
DRAWN BY: REVIEWED BY:

ISSUED: 01/24/23
SHEET TITLE:

**UPPER DECK
LEVEL REFERENCE
PLAN**


CATEGORY - SUB-CATEGORY - SHEET

A1-9

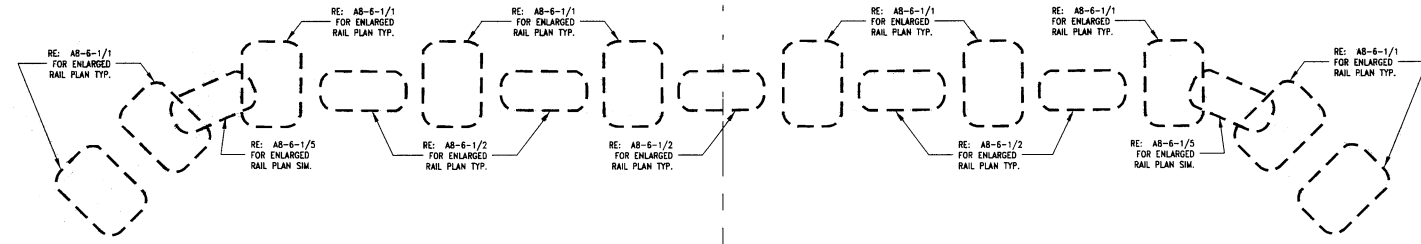

BUCCANEERS

BUCCANEERS

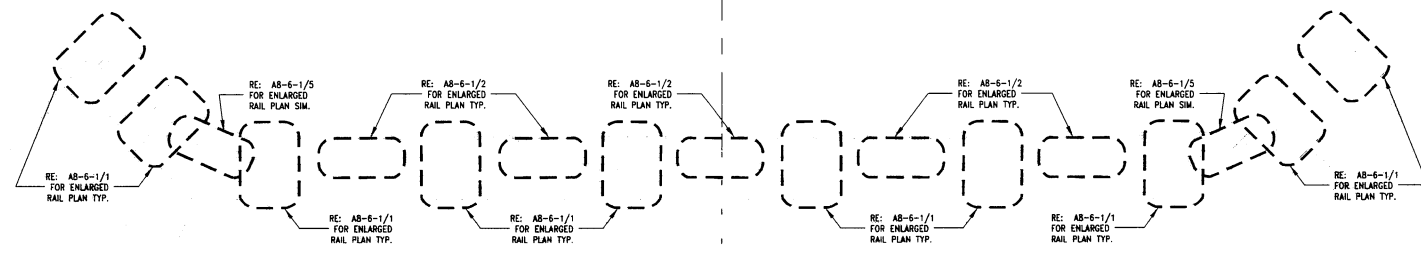

POPULOUS™
DRAWING PEOPLE TOGETHER™


POPULOUS, INC.
Architecture, Engineering,
Planning, Interiors, Facility Programming
4800 Main, Suite 300
Kansas City, Missouri 64112
816-231-1500

**RAYMOND JAMES
STADIUM**
TAMPA, FLORIDA

PACKAGE
SEATING BOWL GLASS RAILING
REPLACEMENT PROJECT

REVISIONS


NO.	DATE	DESCRIPTION

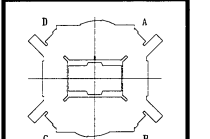


PROJECT NO: 19-4827-00
ISSUED BY: POPULOUS
DRAWN BY:
ISSUED: 01/24/23
SHEET TITLE

RAILING
ENLARGED PLANS
& DETAILS


CATEGORY - SUB-CATEGORY - SHEET
A.8-6-1

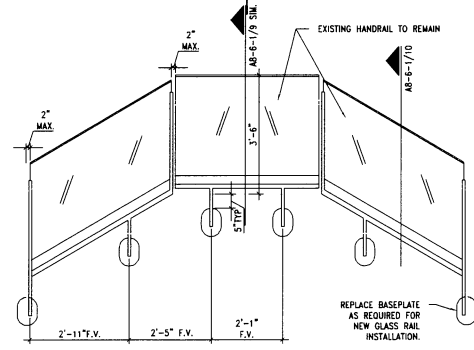


8 UP CONC. CROSSAISLE STAIR RAIL ELEV.
1/2"=1'-0"

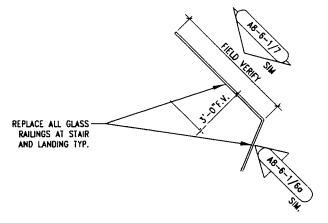


4 MAIN CONC. CROSSAISLE STAIR RAIL PLAN
1/4"=1'-0"

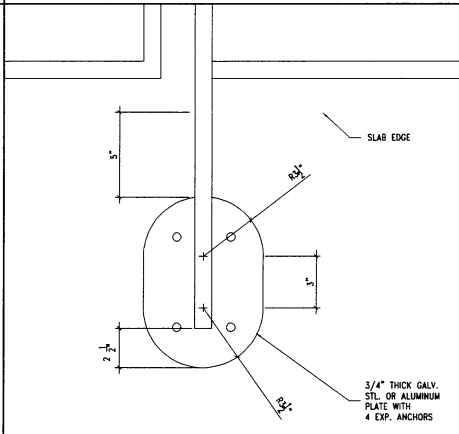


11 FACE MOUNTED RAIL ATTACHMENT DETAIL
3"=1'-0"

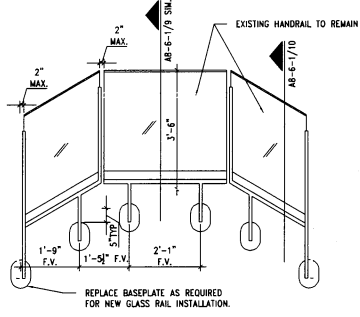


7 MAIN CONC. CROSSAISLE STAIR RAIL ELEV.
1/2"=1'-0"

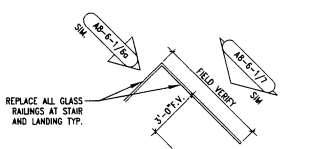


3 MAIN CONC. CROSSAISLE STAIR RAIL PLAN
1/4"=1'-0"

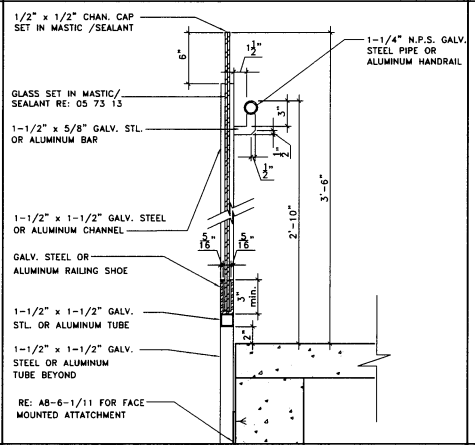


10 GLASS RAILING DETAIL
1-1/2"=1'-0"

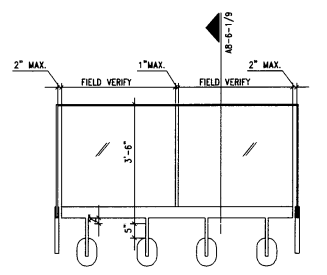


6b MAIN CONCOURSE VOMITORY RAIL ELEV.
UPPER CONCOURSE SIMILAR
1/2"=1'-0"

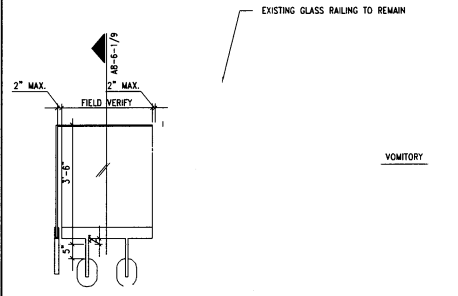


6a MAIN CONCOURSE VOMITORY RAIL ELEV.
UPPER CONCOURSE SIMILAR
1/2"=1'-0"

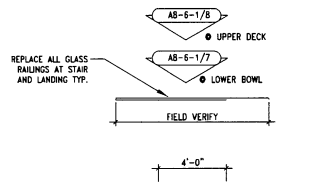


2 MAIN CONC. CROSSAISLE STAIR RAIL PLAN
UPPER CONCOURSE SIMILAR
1/4"=1'-0"

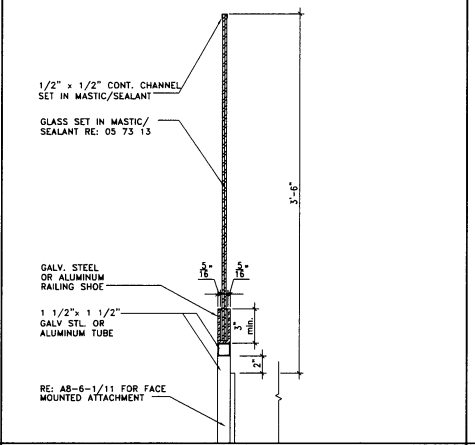

9 GLASS RAILING DETAIL
1-1/2"=1'-0"

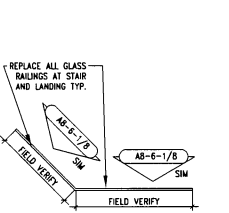

5 UPPER CONCOURSE VOMITORY RAIL PLAN
1/4"=1'-0"

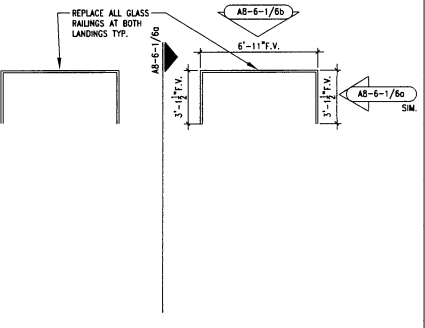

1 MAIN CONCOURSE VOMITORY RAIL PLAN
UPPER CONCOURSE SIMILAR
1/4"=1'-0"